


A.R.-1 First Floor Plan

Scale 1/4" = 1'

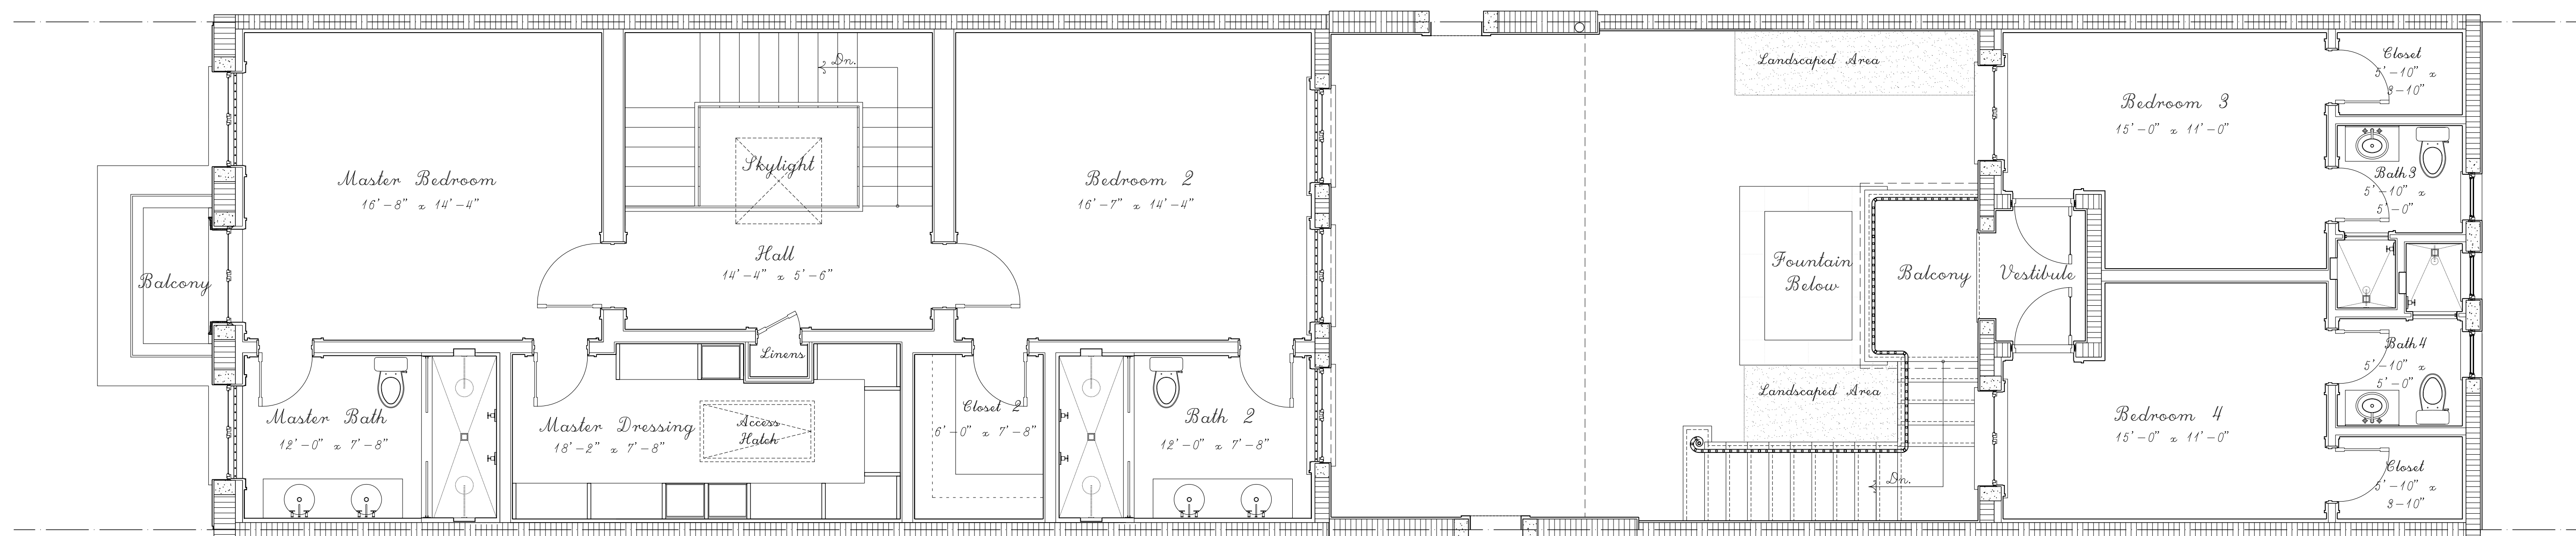

A.R.-1 Second Floor Plan

Scale 1/4" = 1'

A.R. 1 Area	
Total A.C.	2,995 s.f.
Garage	625 s.f.
Covered Terrace	365 s.f.
Courtyard	463 s.f.
<b>Total Gross Area</b>	<b>4,448 s.f.</b>

REVISIONS

Schematic Set  
12-19-2013

de la Guardia Victoria Architects & Urbanists, Inc.  
284 Valencia Avenue, Valencia, Florida, 34588, Tel: 202-444-2353, Fax: 202-444-2614, A4200297

★ ALMERIA ROW ★

A.R.-1  
Floor Plans  
Scale 1/4" = 1'-0"

The above drawings, ideas, and designs are sole property of de la Guardia Victoria Architects. No part thereof shall be copied, disclosed to others, or used in connection with any work other than for the specified project for which they have been prepared without the consent of the architects.